



TLOCRT PODRUMA 1:200

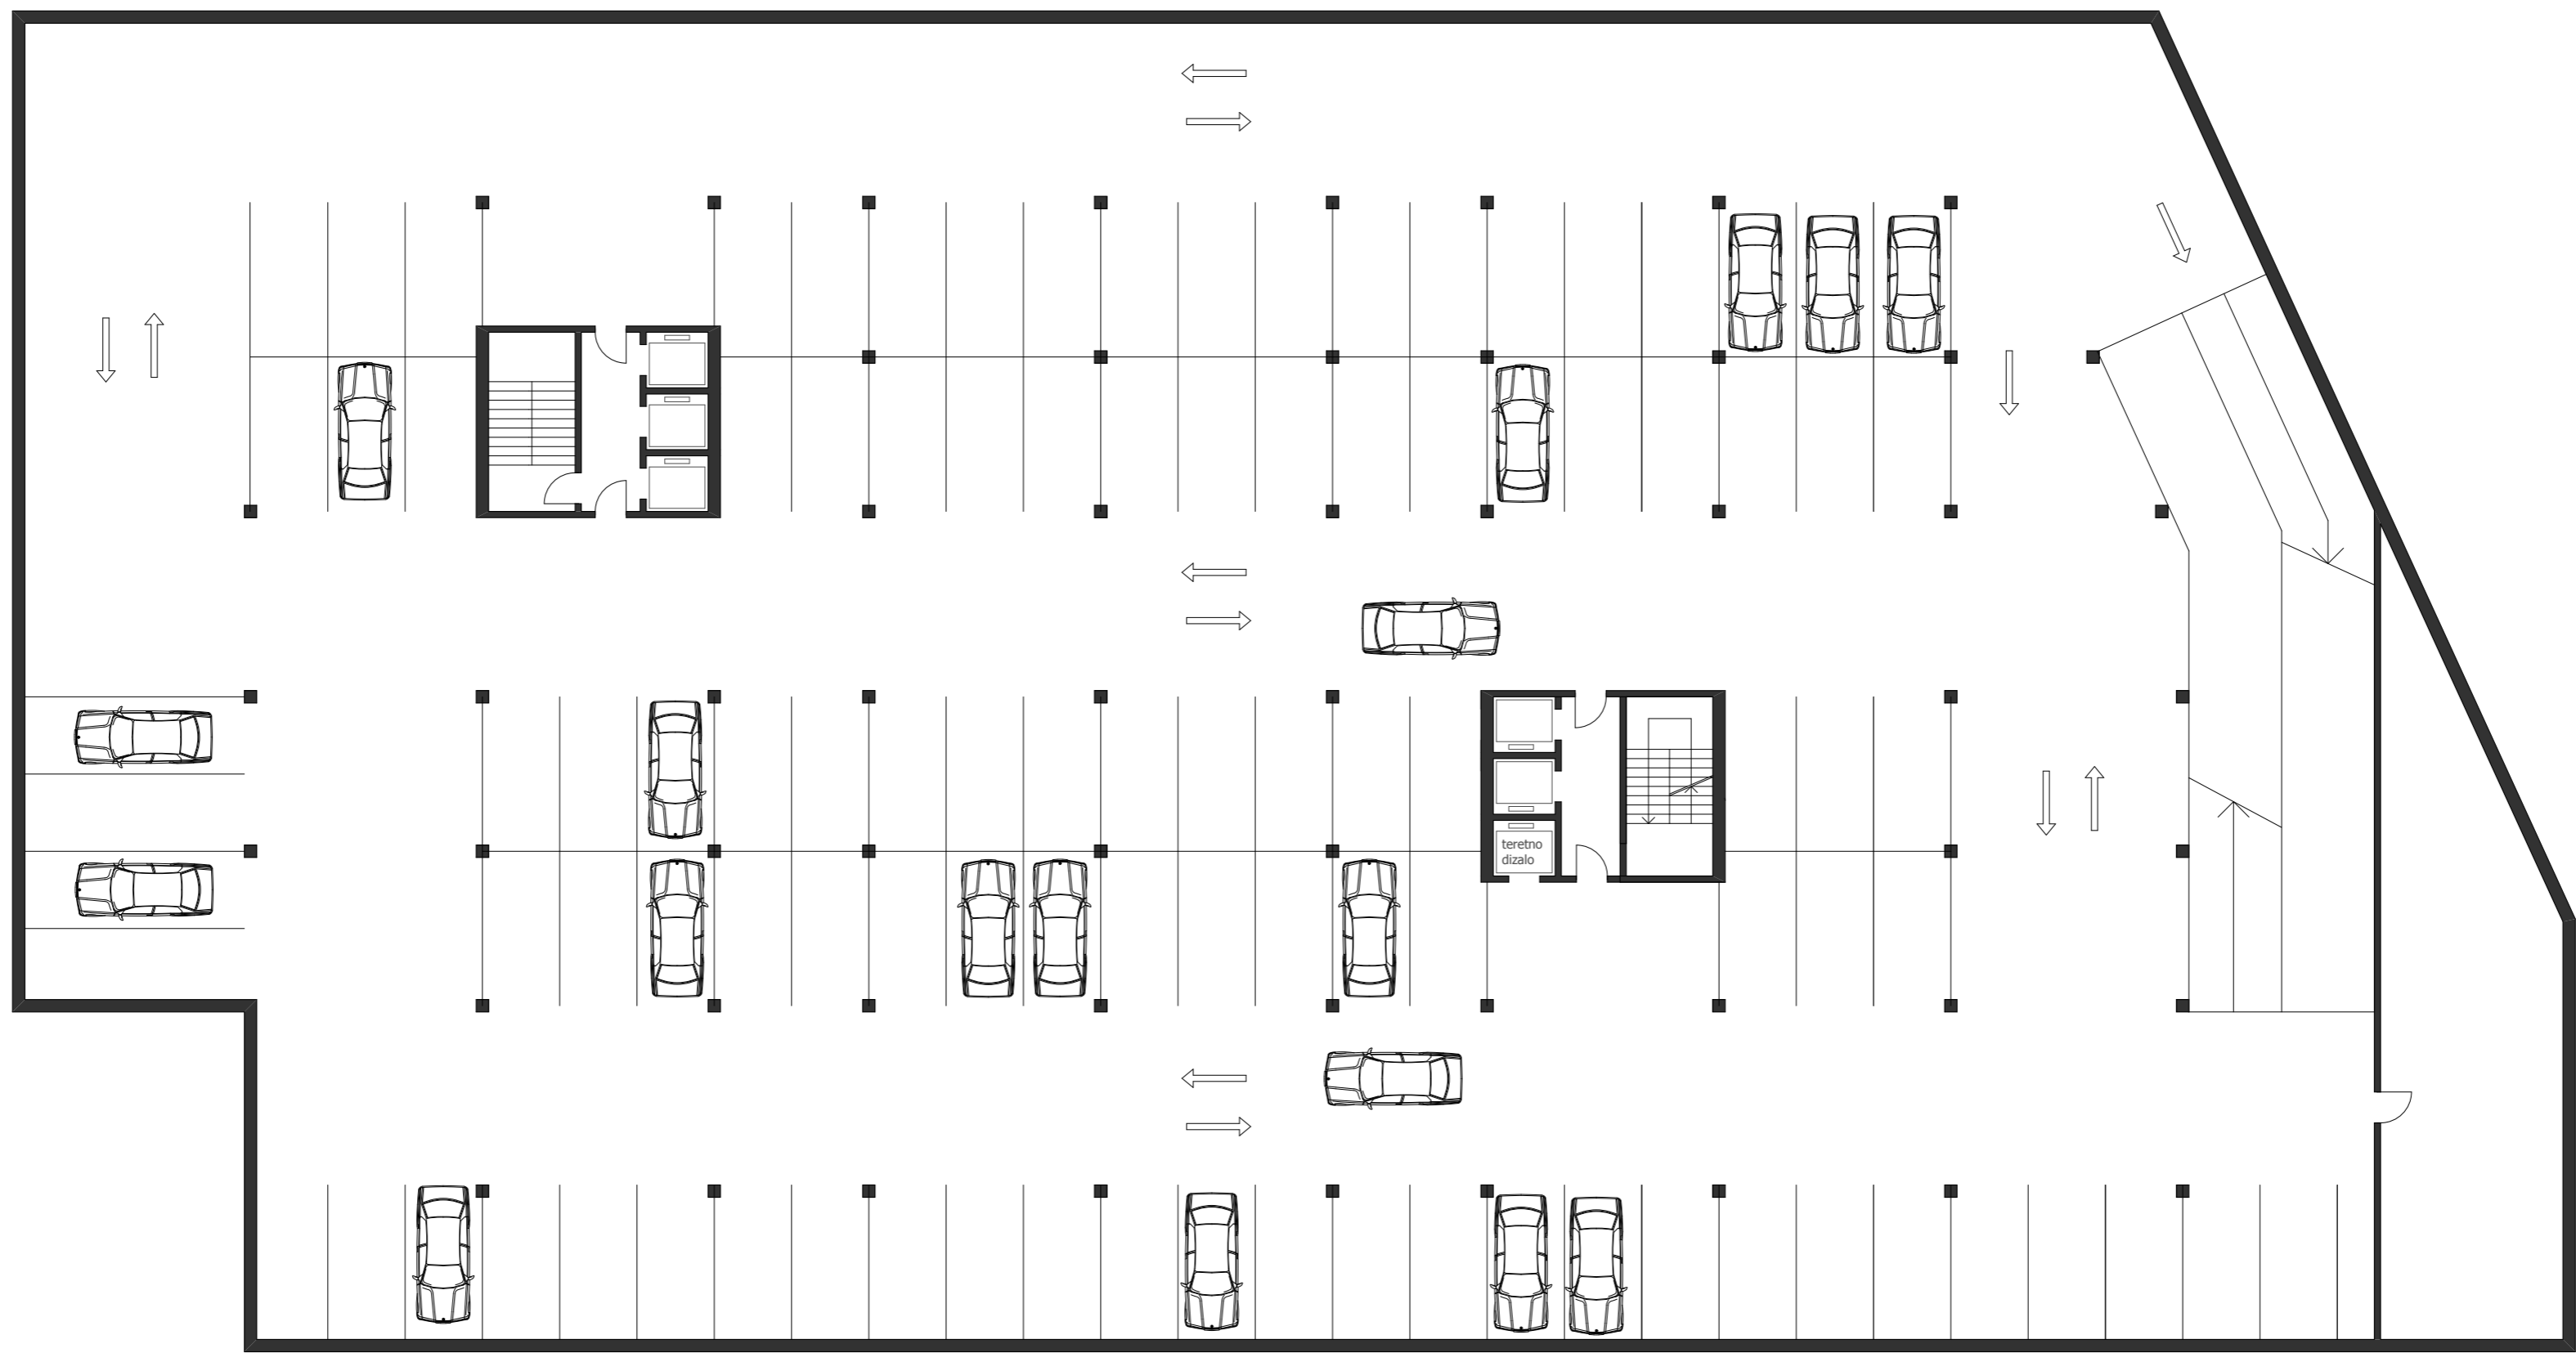

TLOCRT PRIZEMLJA 1:200

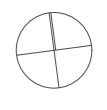