



TLOCRT 2.KATA 1:200

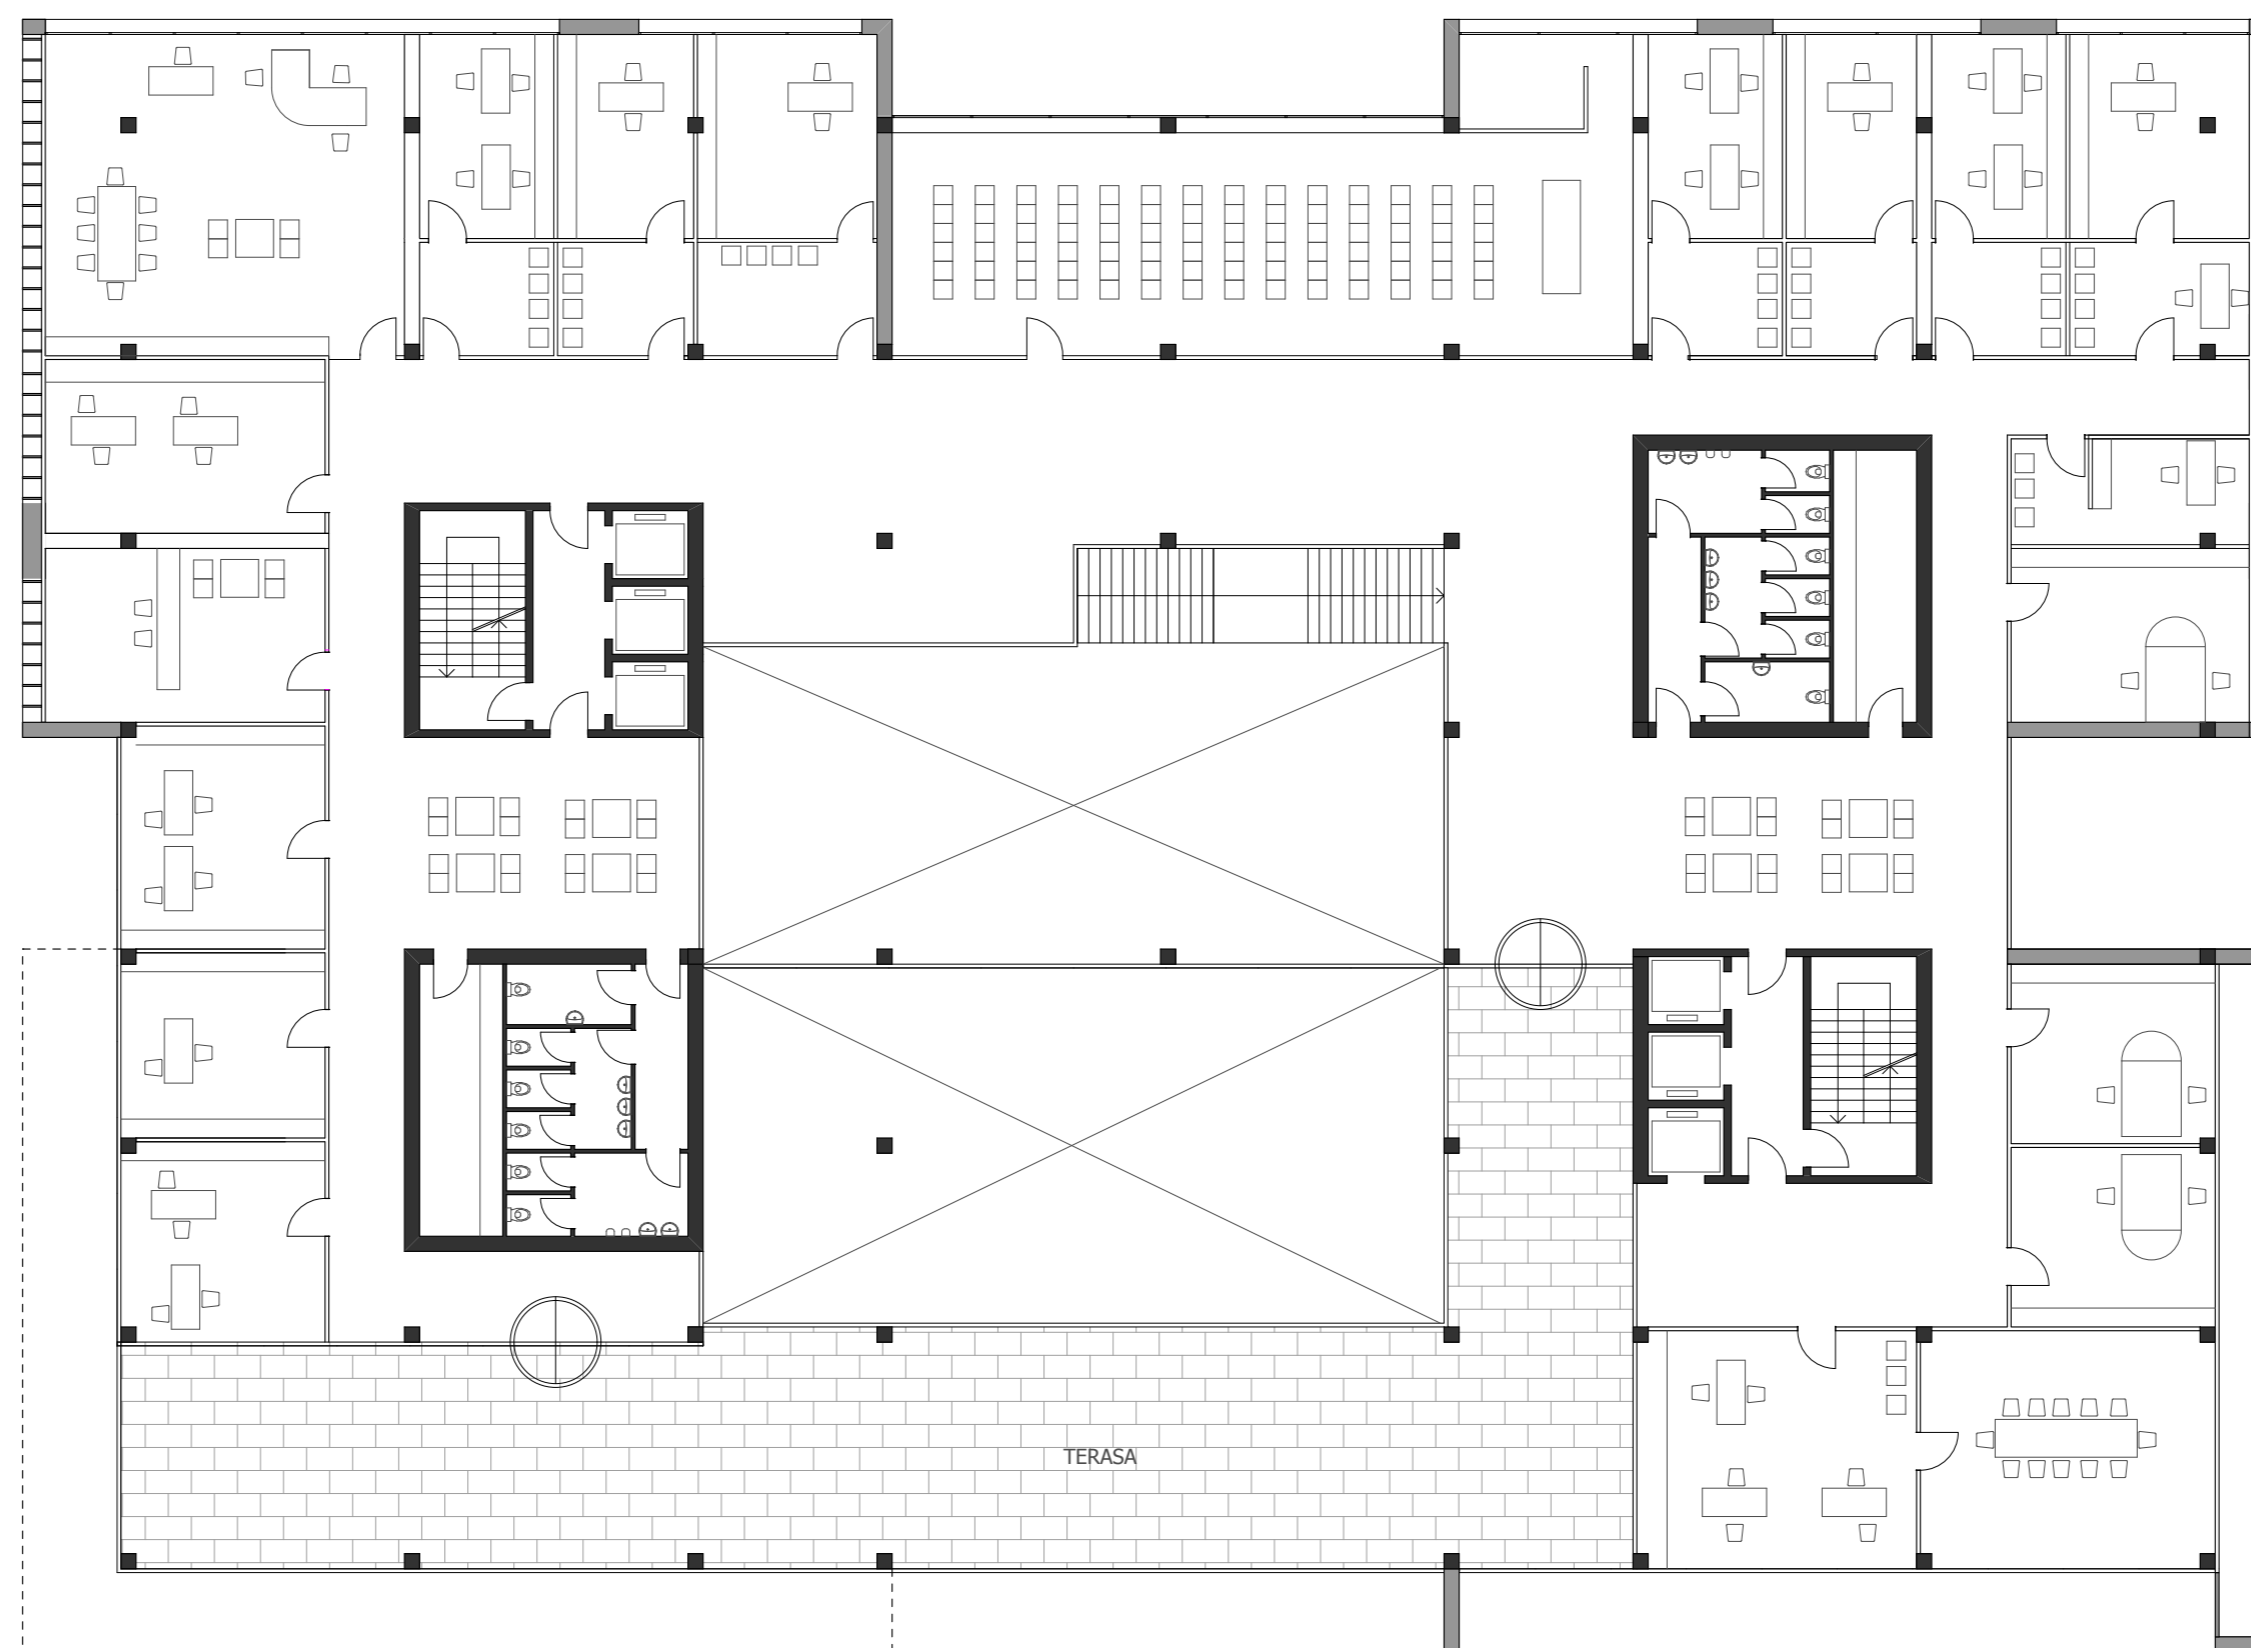

TLOCRT 3.KATA 1:200

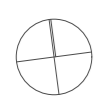

PROČELJE SJEVER 1:200

