



PRESJEK B-B 1:200

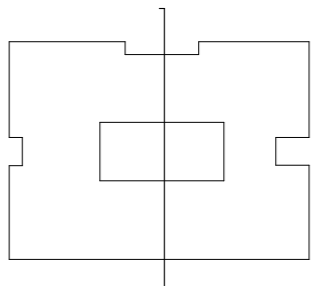

PROČELJE ISTOK 1:200

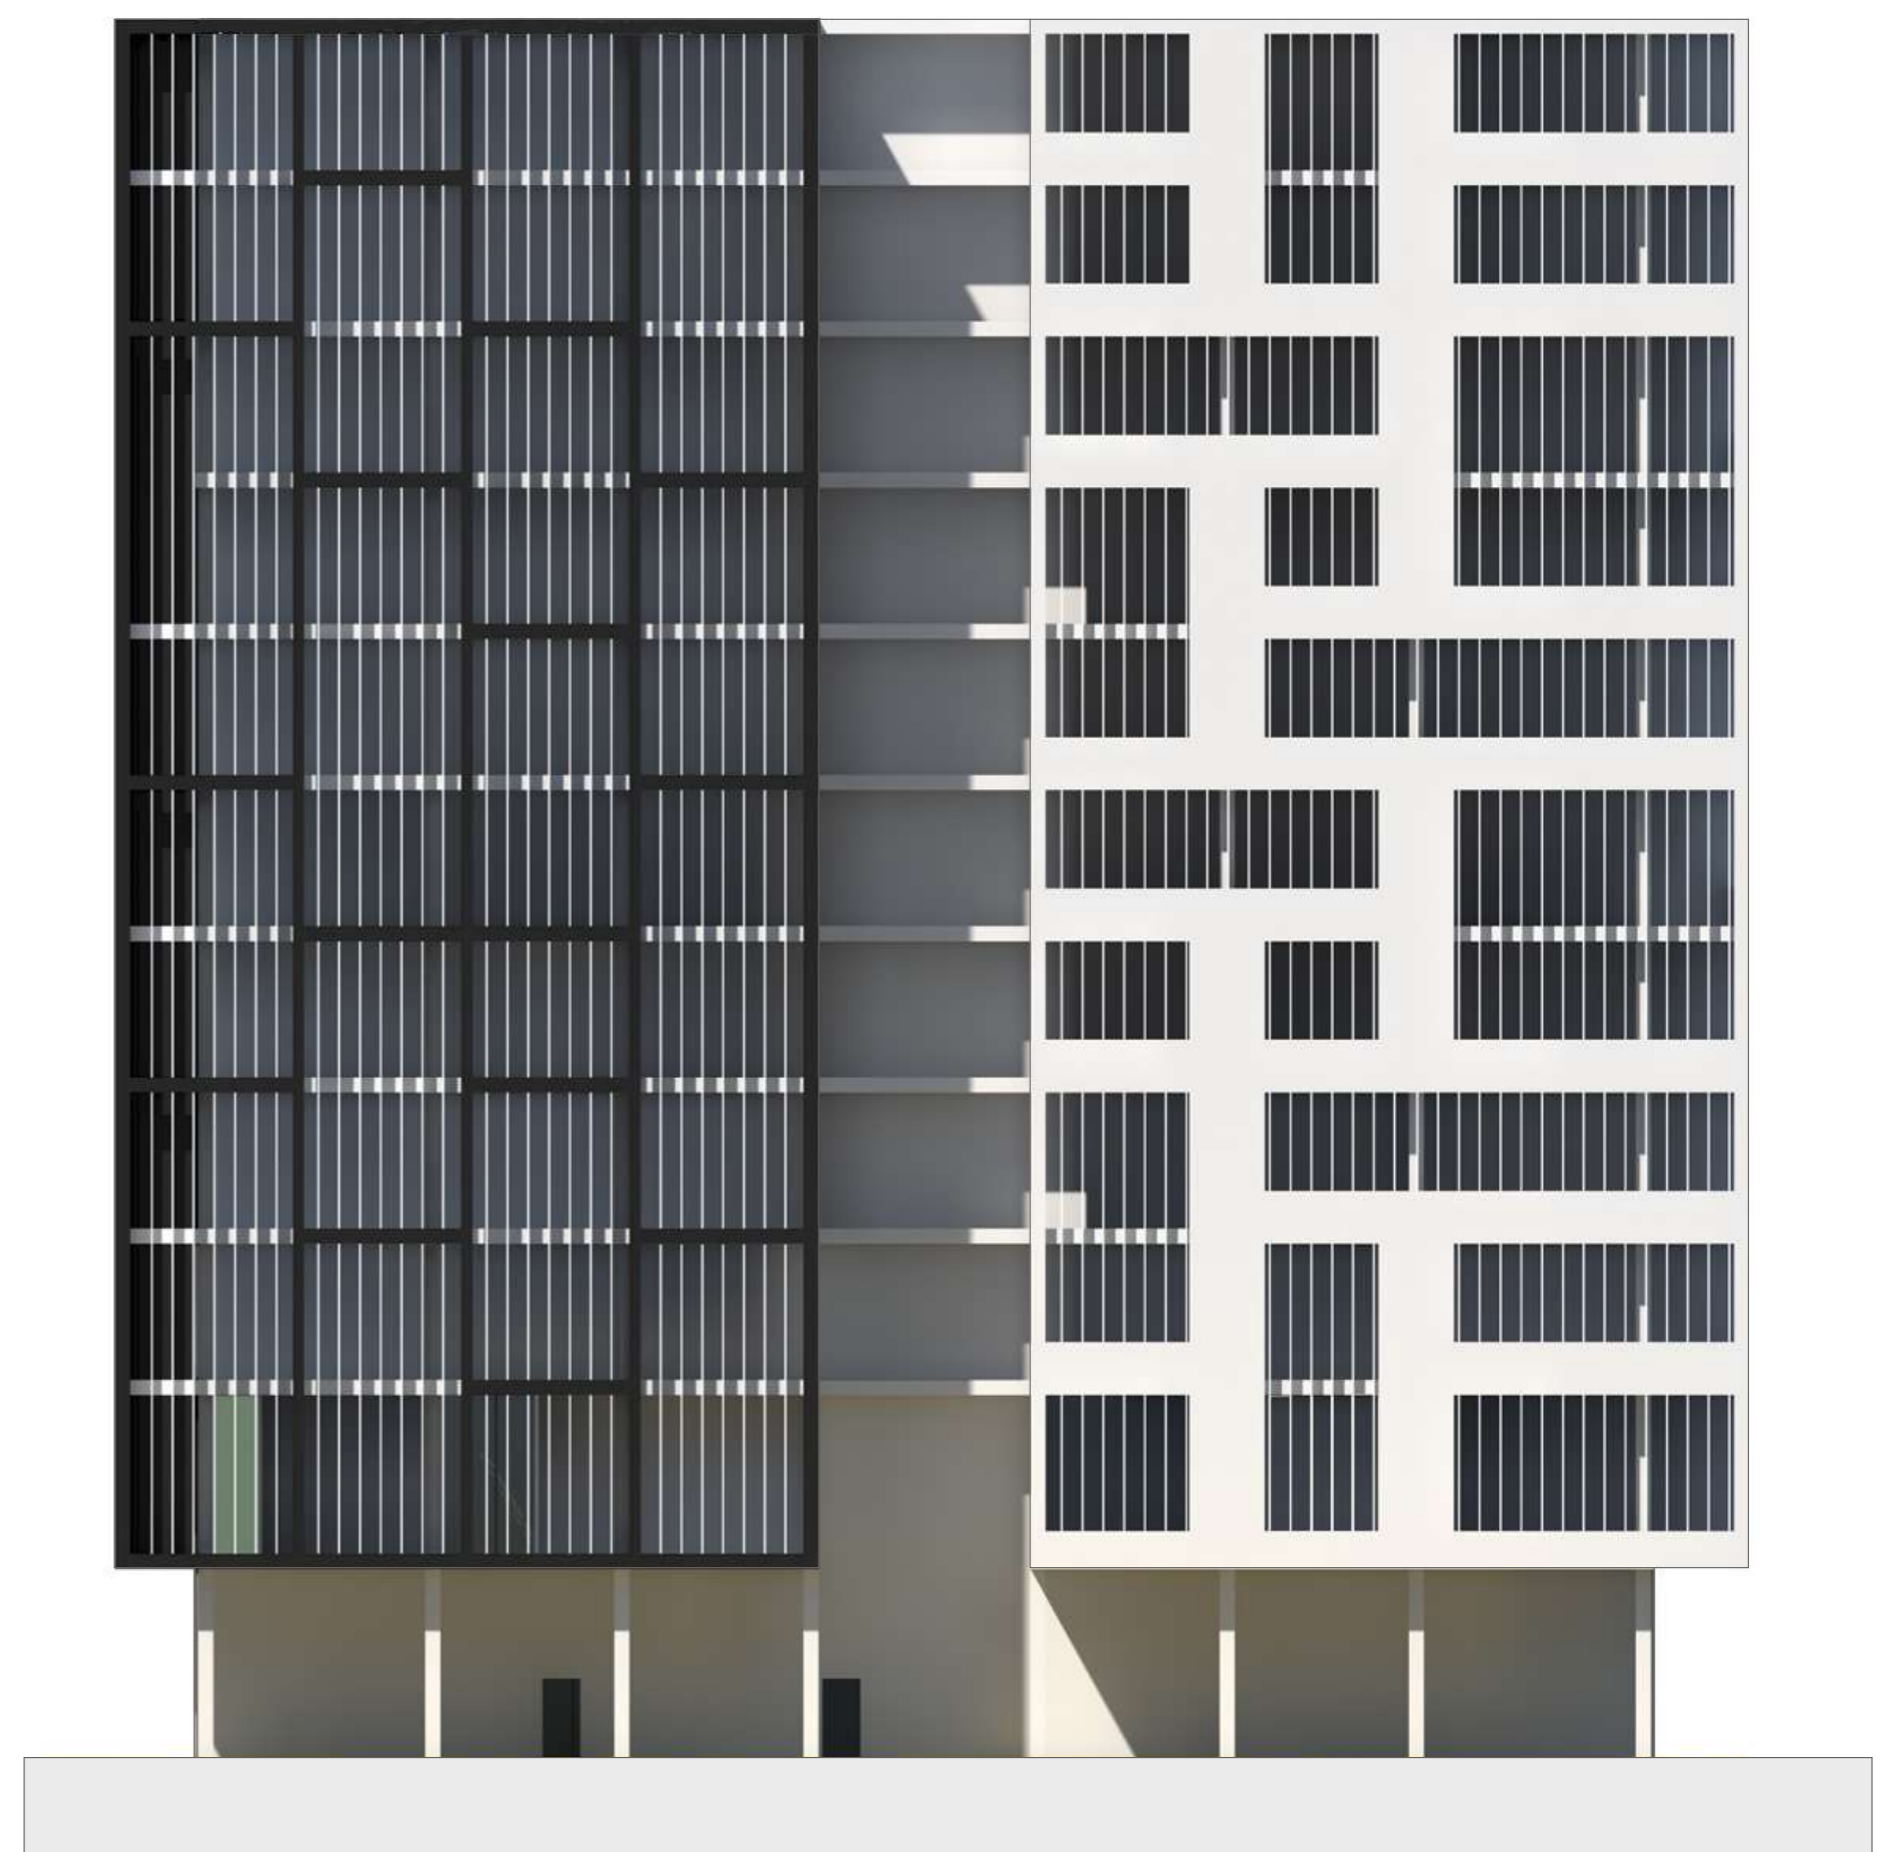

PROČELJE ZAPAD 1:200

