


- IV KAT**
5 HOSTEL
 5.1.1 Soba s jednim krevetom
 5.1.2 Soba s dva kreveta
 5.1.3 Soba s četiri kreveta
 5.1.4 Soba s osam kreveta
 5.1.5 Sanitarje M
 5.1.6 Sanitarje Z
- 2 PROSTORI ZA KULTURU**
 2.2 Plesni studio
- 7 ZAJEDNIČKI PROSTORI**
 7.1 Komunikacija - liftovi i stepenice
 7.1 Komunikacija - hostel
 7.1 Komunikacija - lobby
 7.3 Ostava



- V KAT**
5 HOSTEL
 5.1.1 Soba s jednim krevetom
 5.1.2 Soba s dva kreveta
 5.1.3 Sanitarje M
 5.1.5 Sanitarje Z
 5.10b Terasa soba hostela
- 7 ZAJEDNIČKI PROSTORI**
 7.1 Komunikacija - liftovi i stepenice
 7.1 Komunikacija - hostel

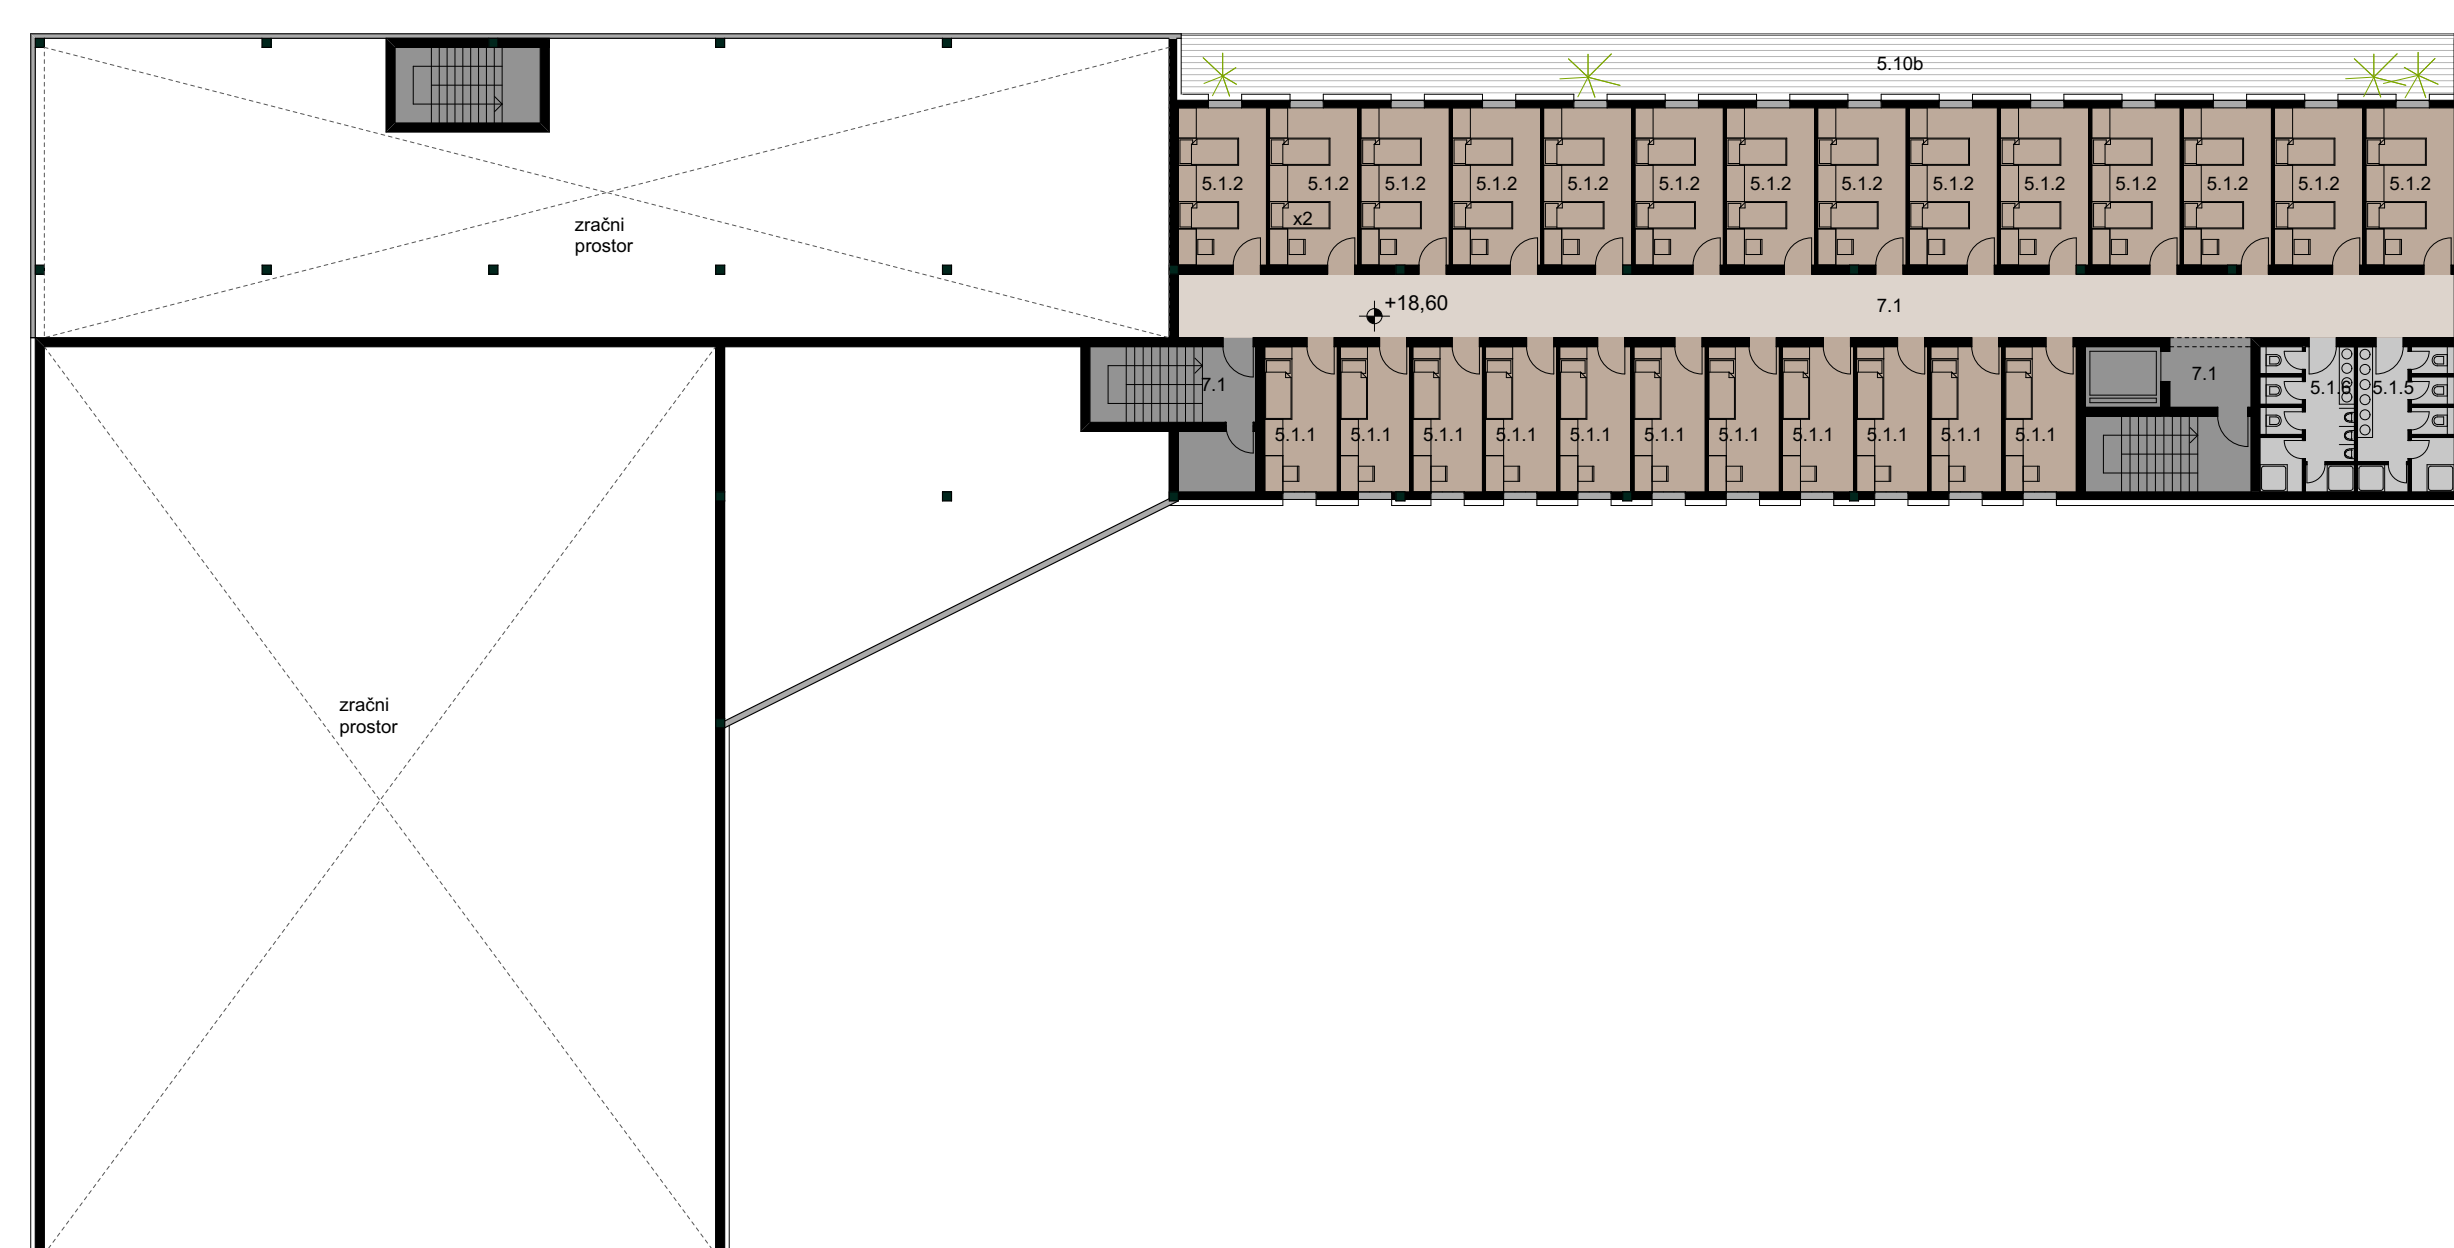